


N . W . 90 . 73 . 8

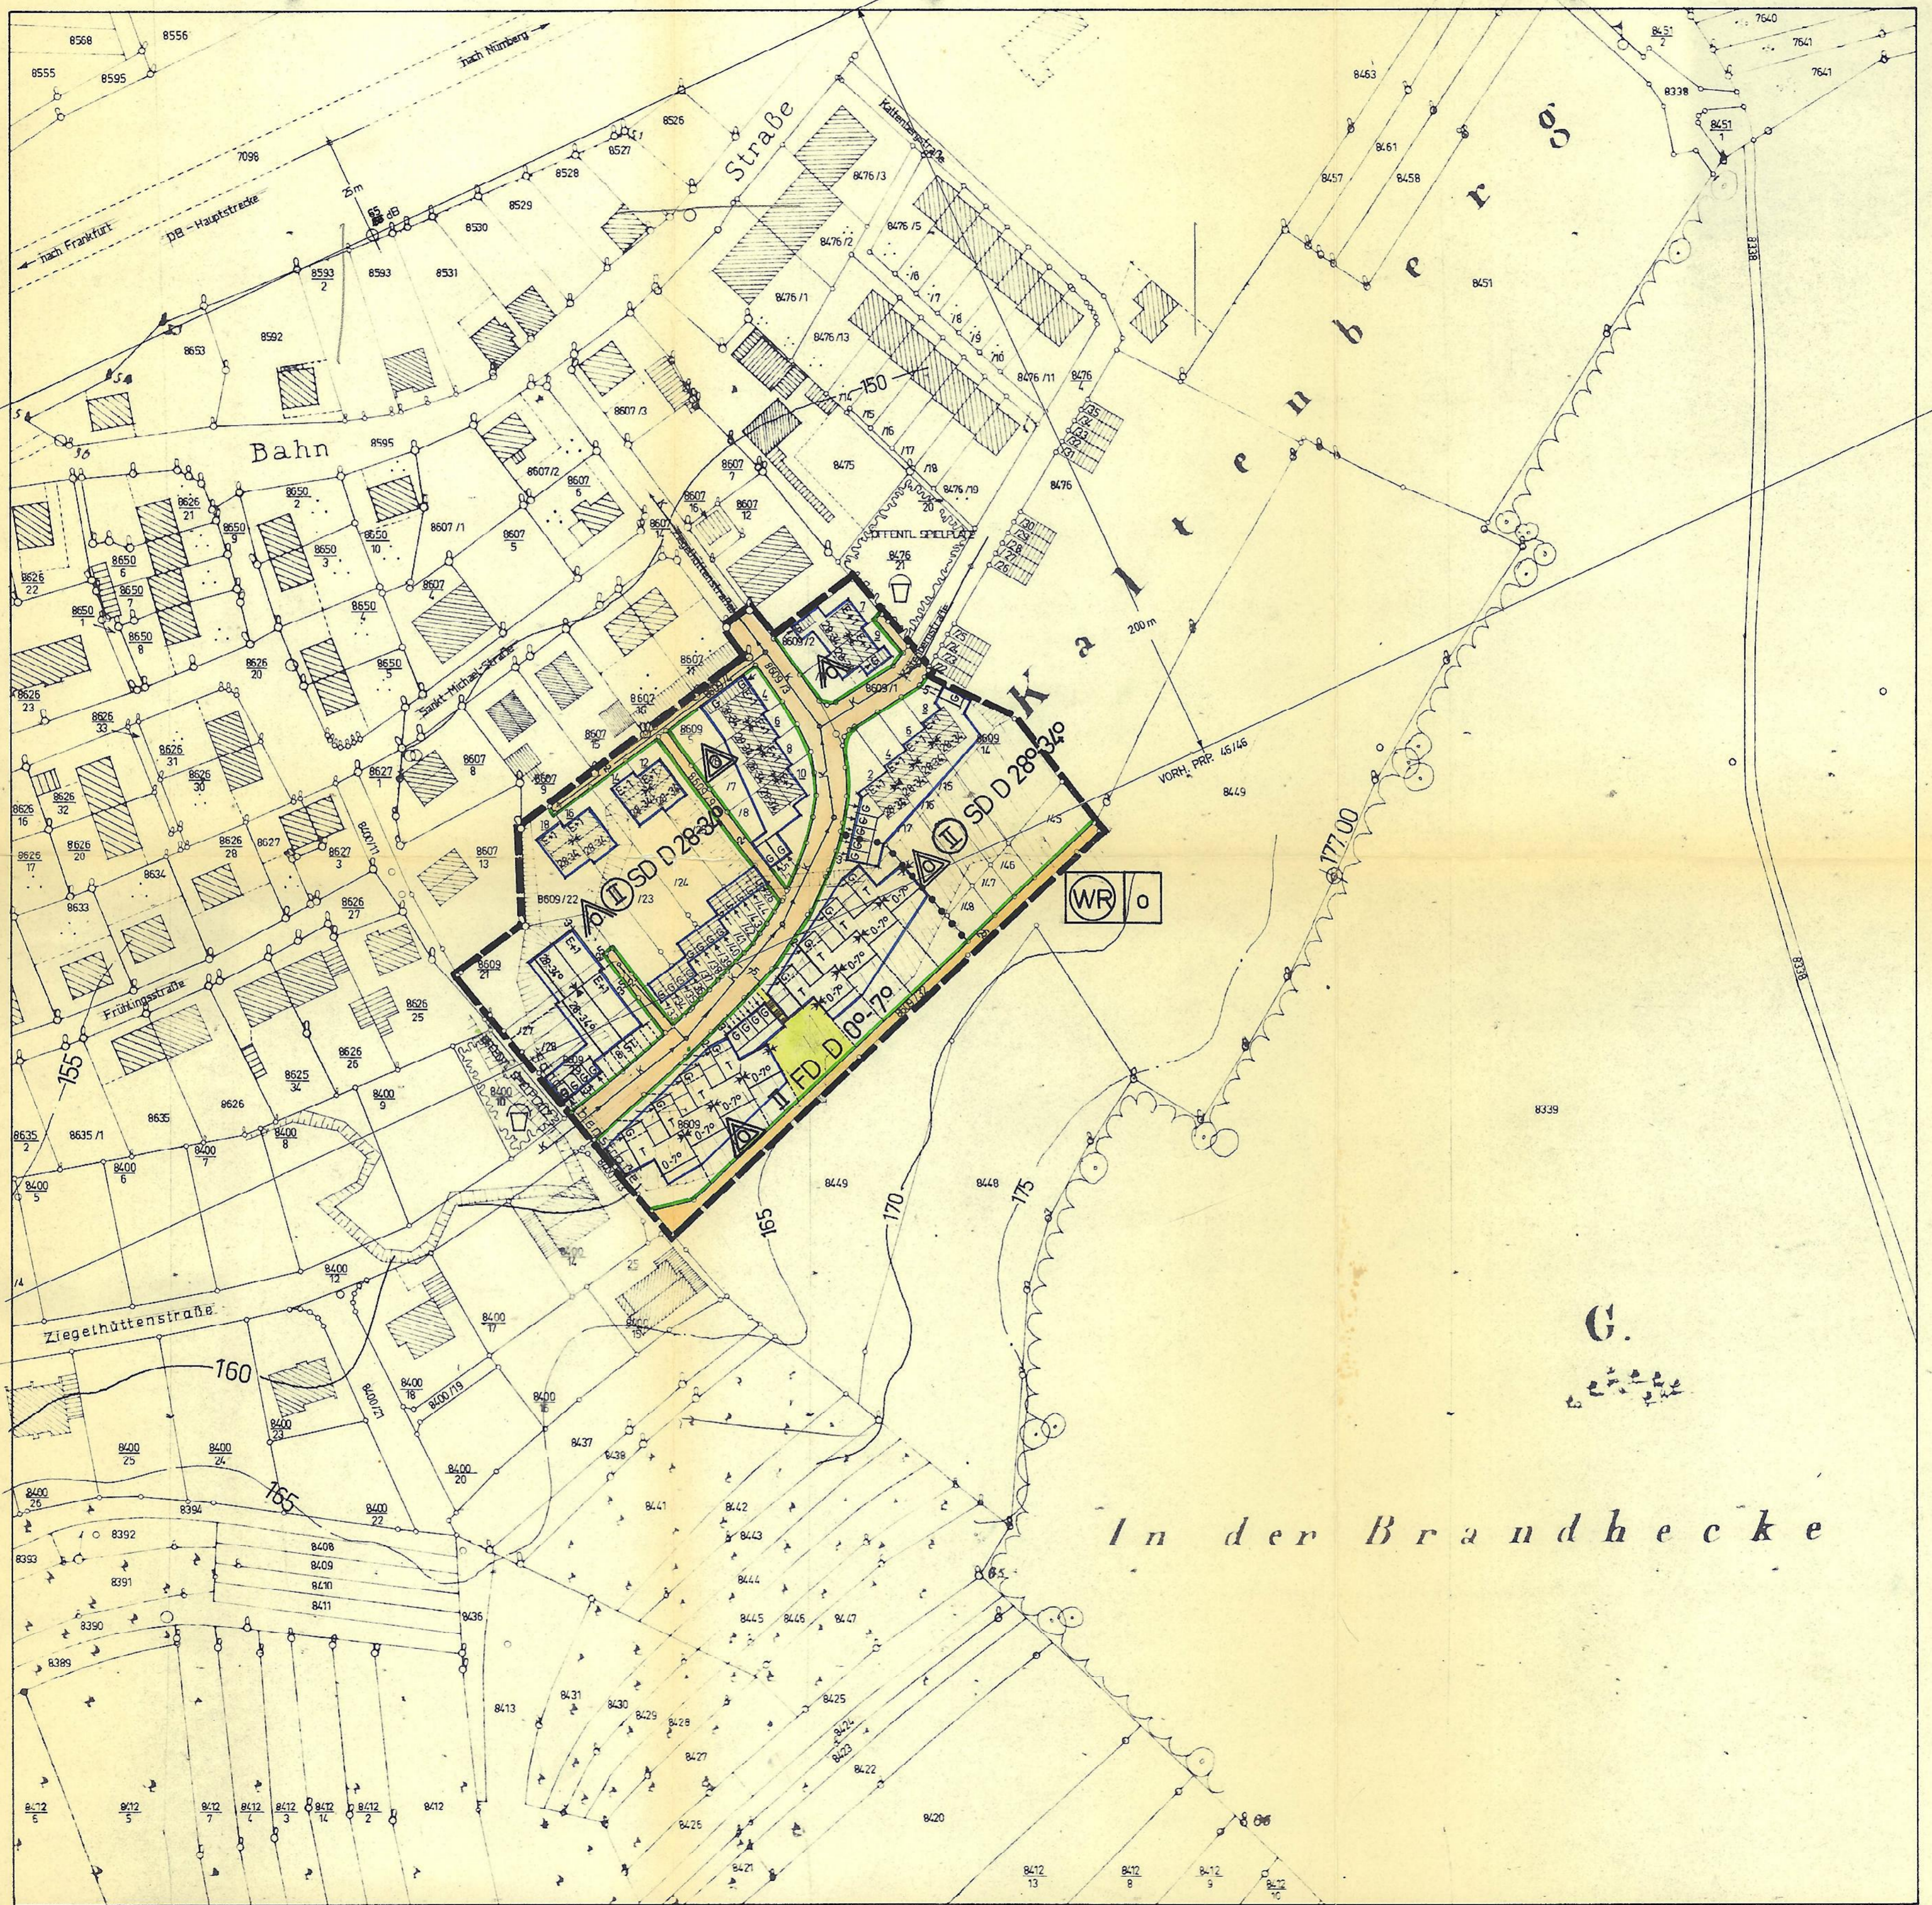

Maßstab = 1:1000